


# North Area Schematic Plan

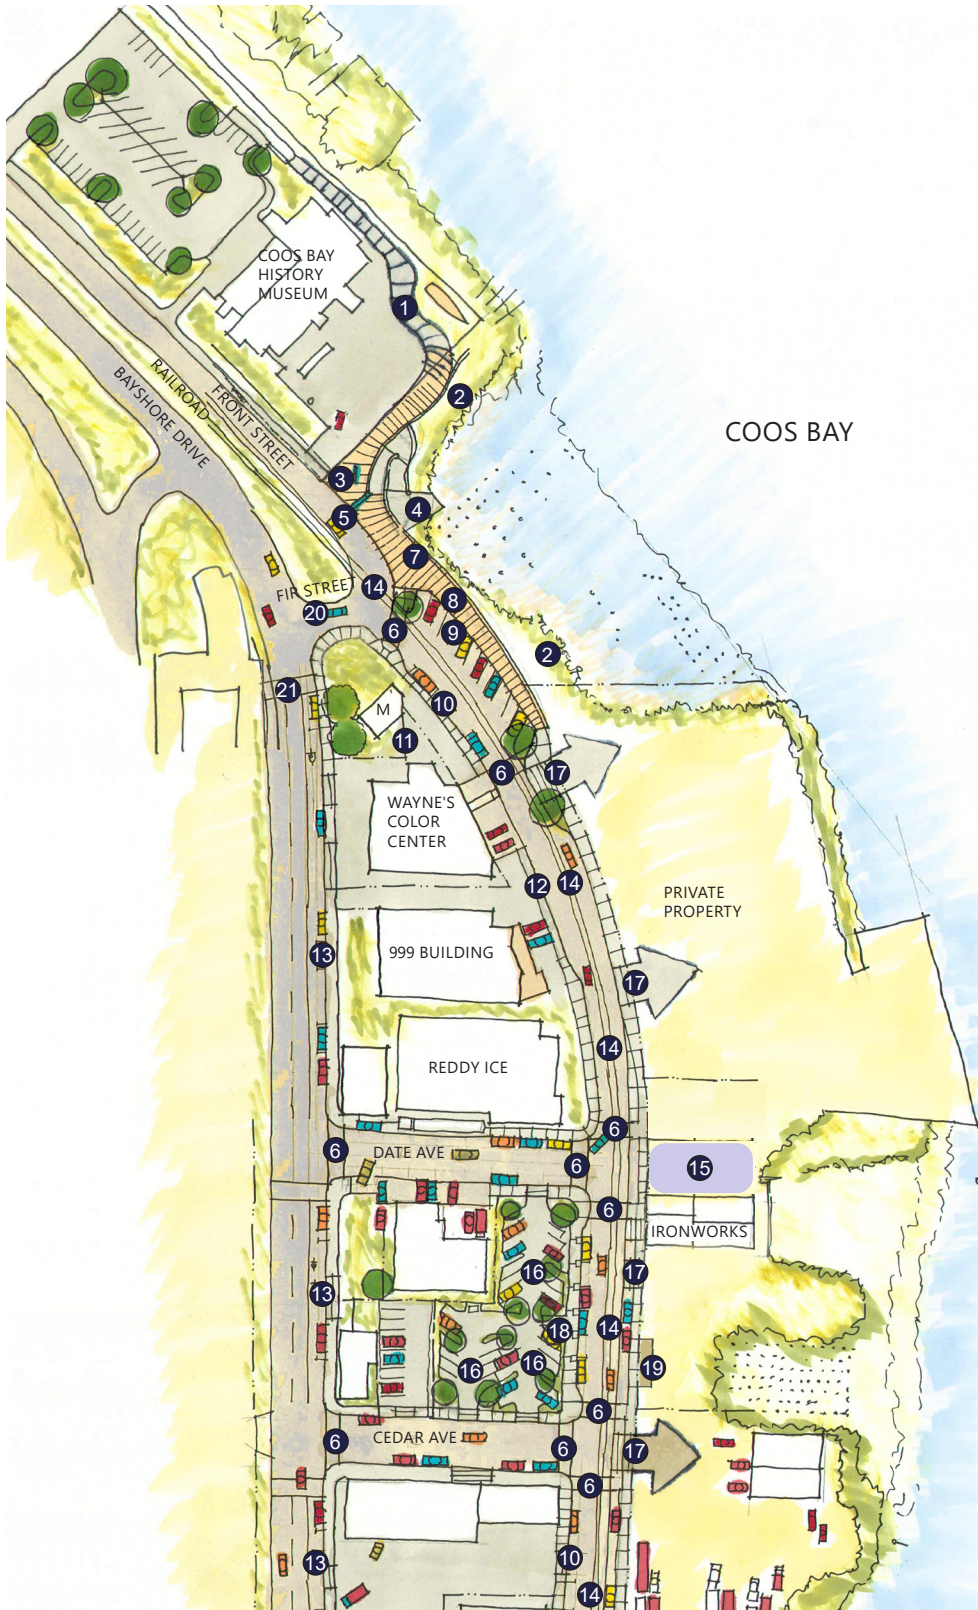

## PLAN KEY

- ① MUSEUM WALKWAY CONNECTION
- ② NATIVE PLANTING OR RIPRAP
- ③ DIRECTORY SIGN
- ④ LIGHT WATERCRAFT LAUNCH OPTION
- ⑤ PEDESTRIAN GATEWAY FEATURE
- ⑥ PEDESTRIAN CROSSWALK
- ⑦ NORTH FRONT STREET OVERLOOK
- ⑧ NORTH BOARDWALK
- ⑨ ANGLED PARKING
- ⑩ ON STREET PARALLEL PARKING
- ⑪ PUBLIC ART LOCATION
- ⑫ PAVEMENT INFILL
- ⑬ POTENTIAL STRIPED PARKING AND POTENTIAL BIKE LANE \*
- ⑭ RAILROAD AND CLEARANCE ZONE
- ⑮ STUB STREET AND FUTURE OVERLOOK
- ⑯ CITY PARKING LOT
- ⑰ DRIVEWAYS MAINTAINED
- ⑱ RELOCATED WINDMILL SCULPTURE
- ⑲ BOARDWALK VIEWS OF WATER AND INTERPRETIVE SIGNAGE
- ⑳ NORTH BOUND TURN LANE
- ㉑ POTENTIAL FUTURE ENHANCED CROSSING \*

\* SUBJECT TO ODOT APPROVAL

# South Area Schematic Plan



## PLAN KEY

- ① POTENTIAL STRIPED PARKING AND POTENTIAL BIKE LANES \*
- ② PEDESTRIAN CROSSWALK
- ③ STUB STREET AND FUTURE OVERLOOK
- ④ MID-BLOCK PEDESTRIAN CROSSING
- ⑤ DRIVEWAYS PRESERVED / MAINTAINED THROUGHOUT PLAN AREA
- ⑥ TWO-WAY / ONE LANE YIELD STREET AND PATH
- ⑦ MAINTAIN DRIVEWAY AND GATE ACCESS
- ⑧ TWO PARKING SPACES
- ⑨ SOUTH PEDESTRIAN GATEWAY FEATURE, DIRECTORY SIGN, BIKE RACK, AND ORNAMENTAL LANDSCAPING
- ⑩ POTENTIAL FUTURE ENHANCED CROSSINGS\*

\* SUBJECT TO ODOT APPROVAL